


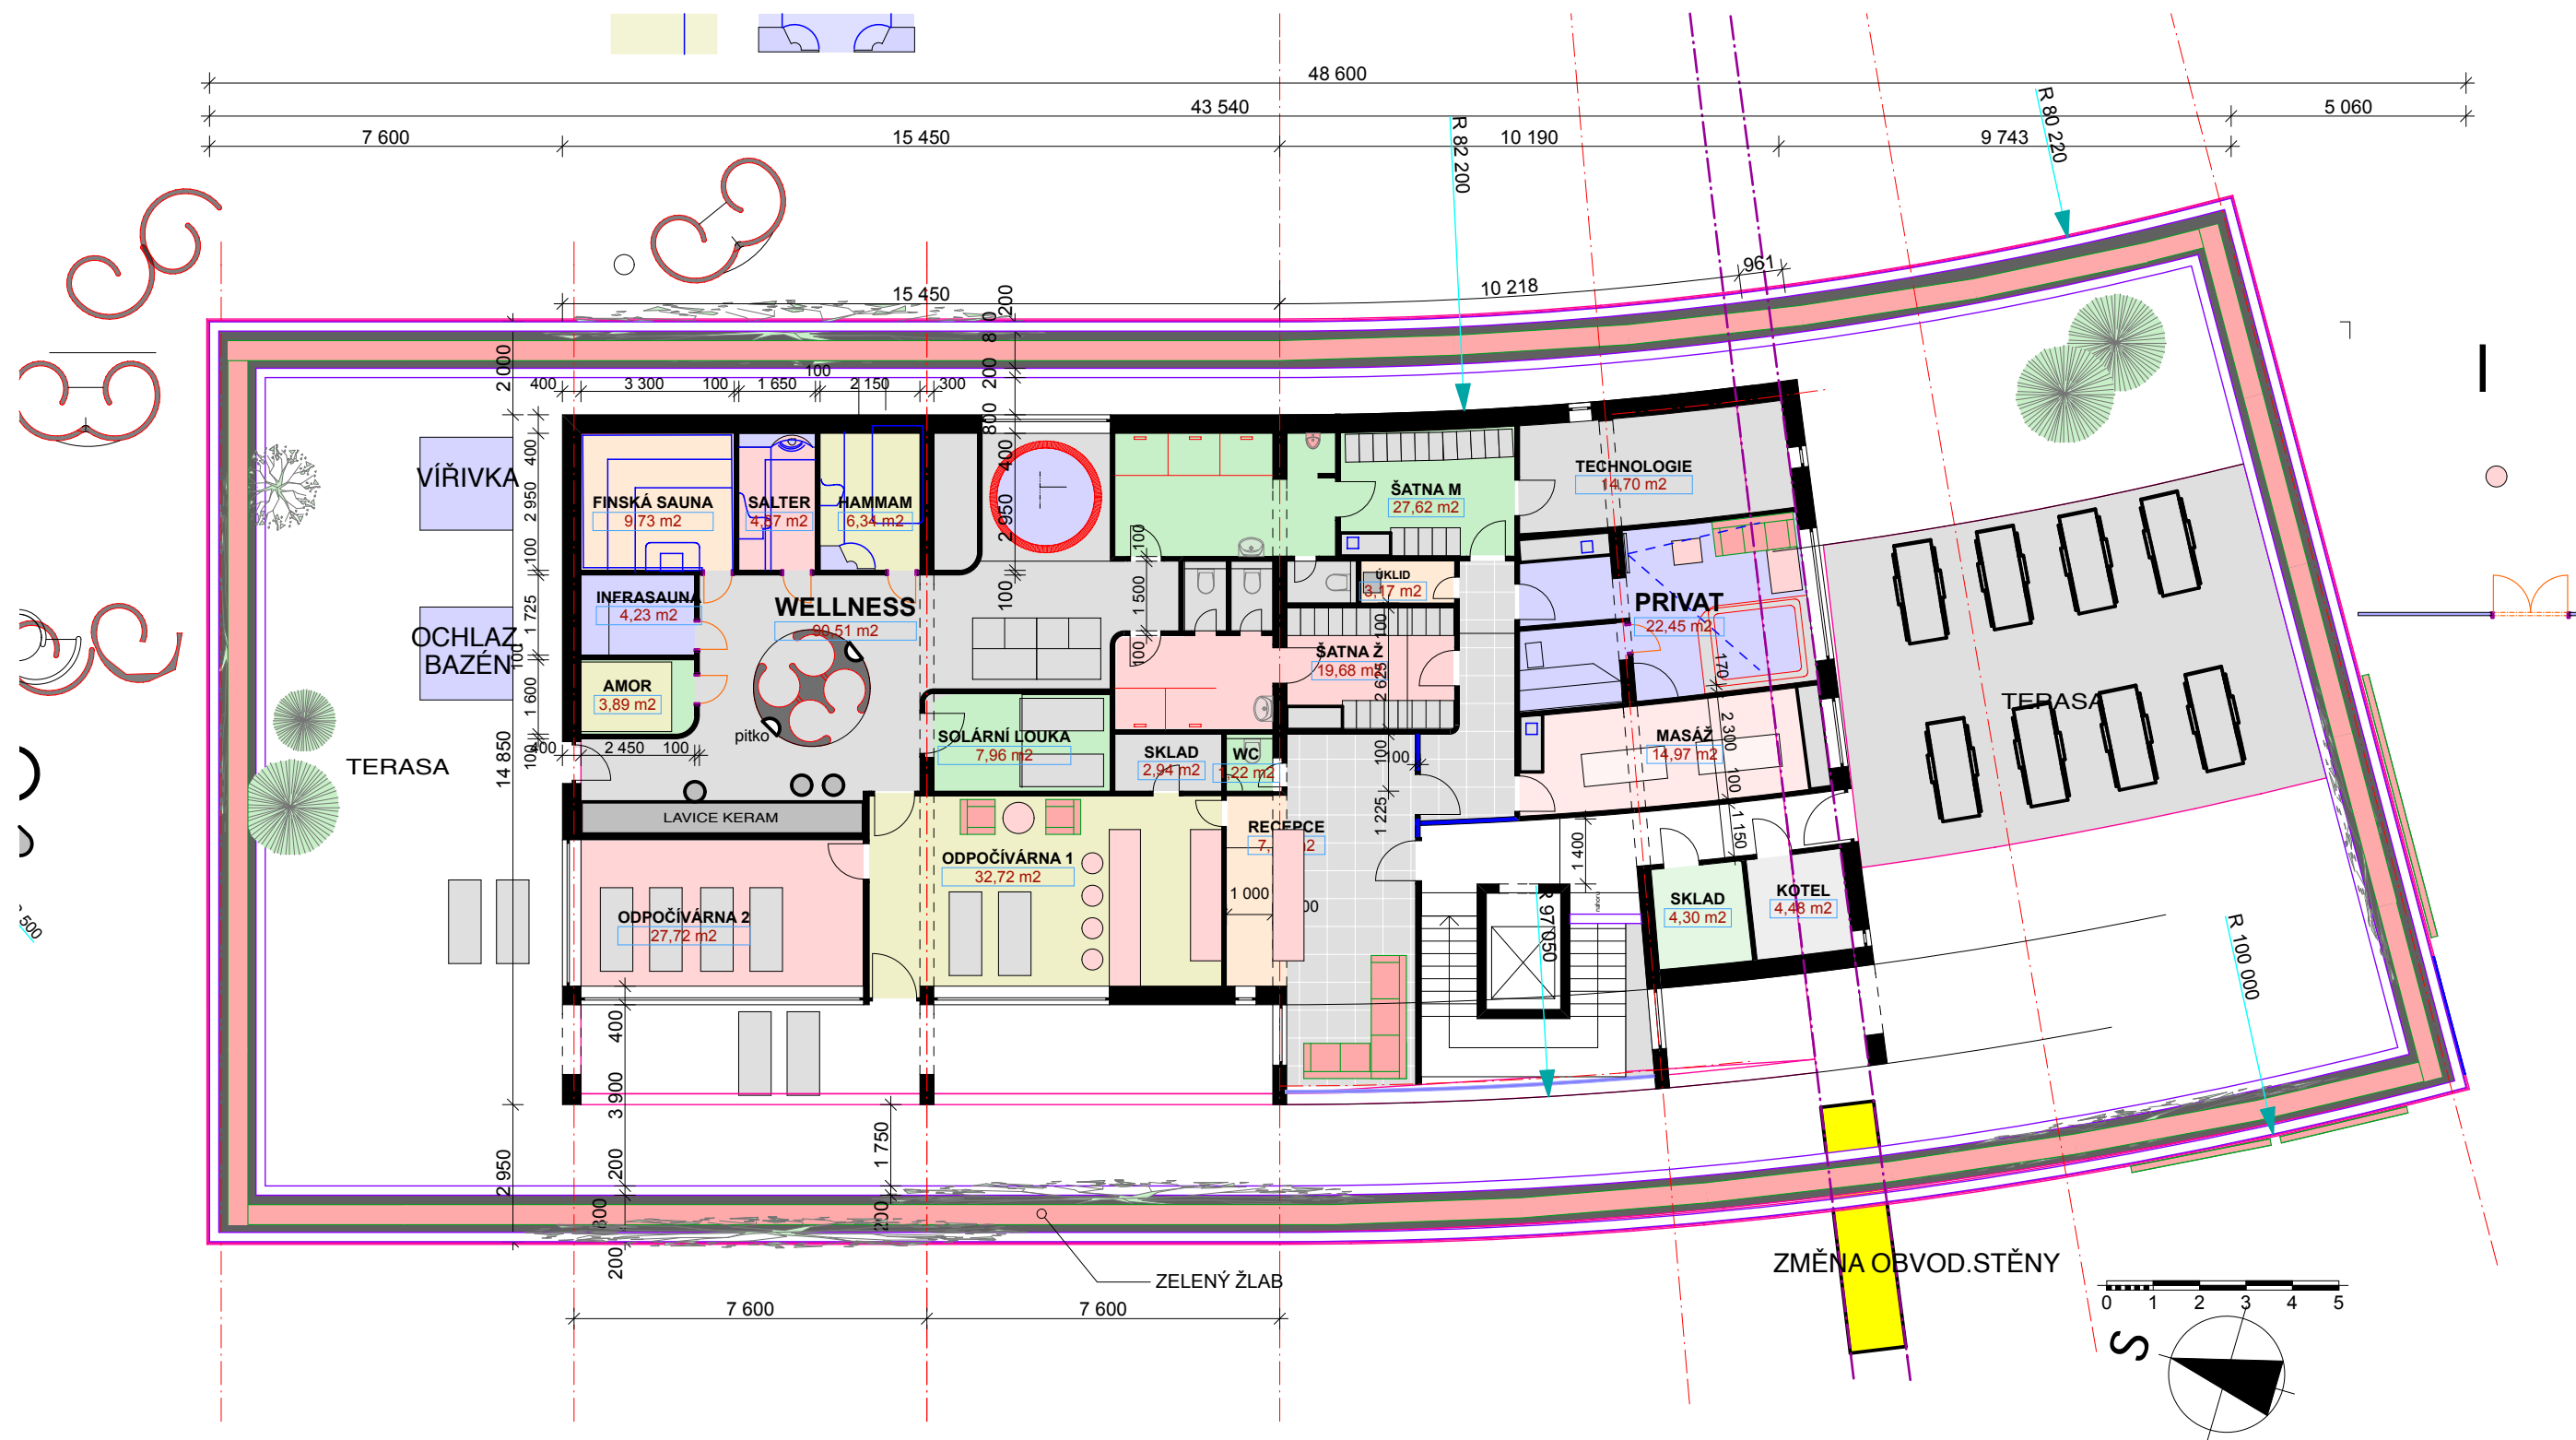

PŮDORYS 5.NP 1:150